


TOILET REQUIREMENTS  
 A-3: HALLS - MUSEUM  
 @ 50occ/fixture = 2 WC's

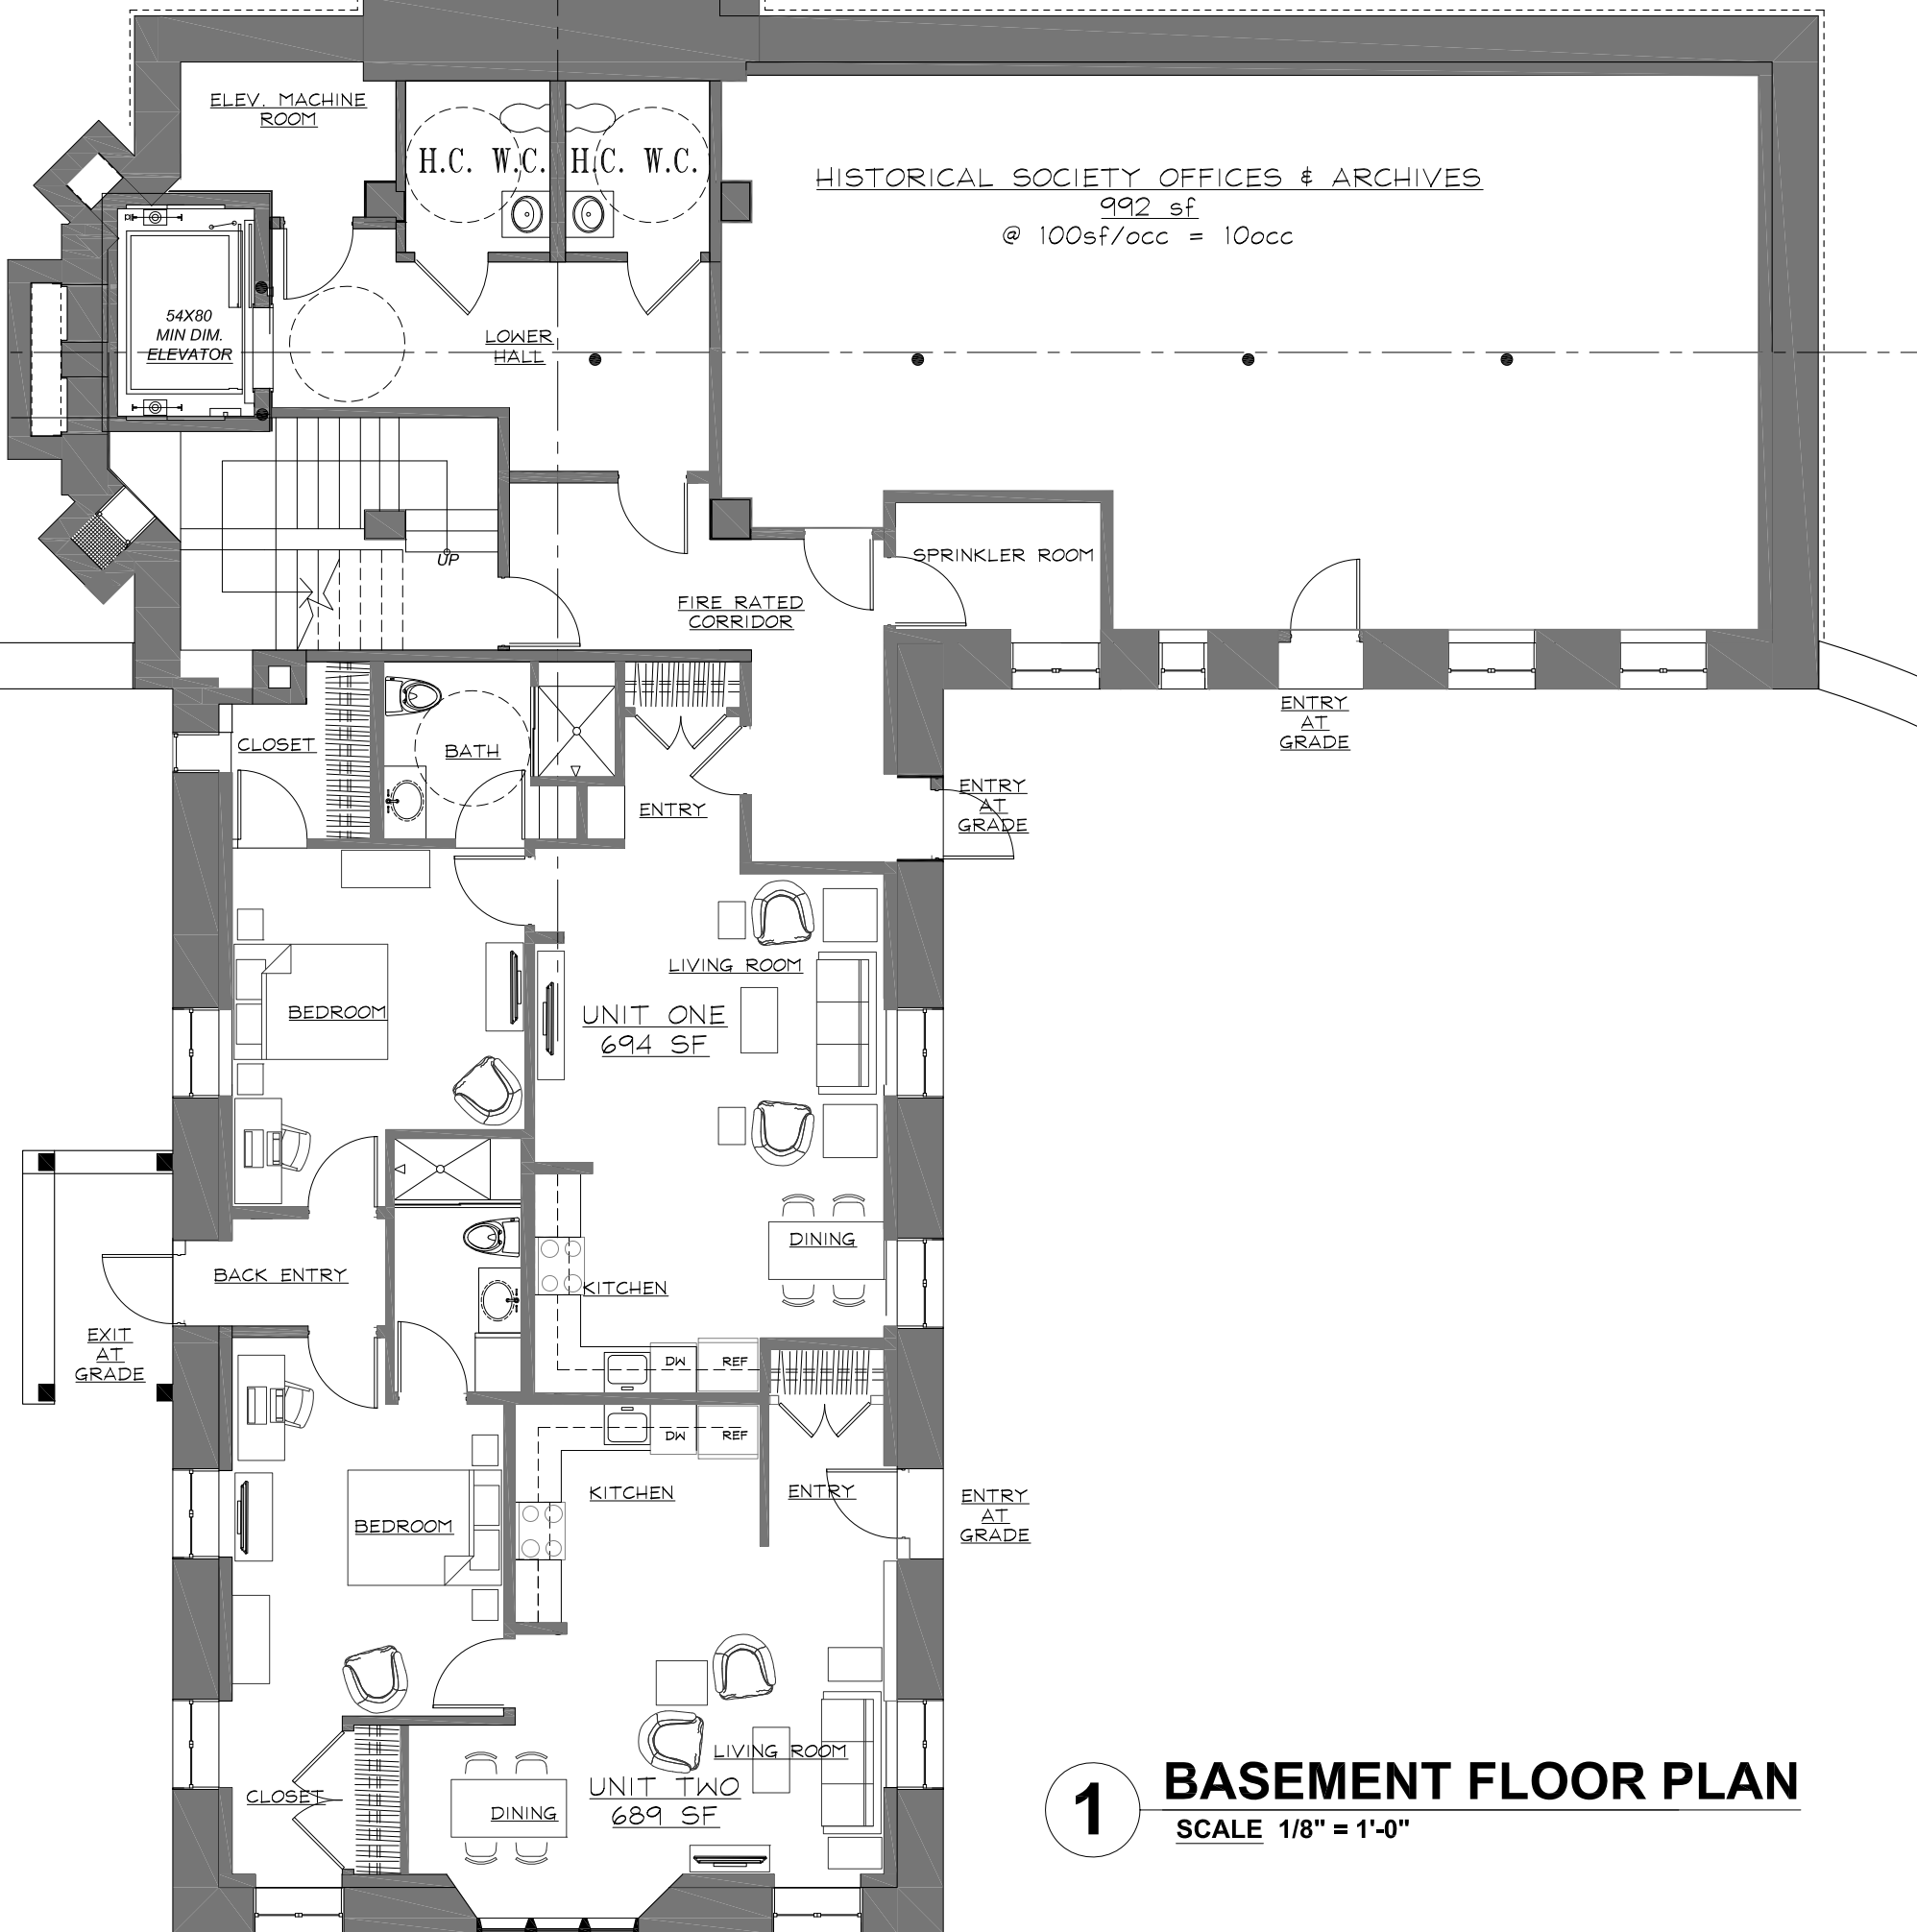

**1** **BASEMENT FLOOR PLAN**  
 SCALE 1/8" = 1'-0"

**1 OF 4 SHEETS**