



**5 SOUTH WING CROSS SECTION
ADDED FLOOR LIMITATIONS**
SCALE 1/8" = 1'-0"


4 SOUTH WING CROSS SECTION
SCALE 1/8" = 1'-0"

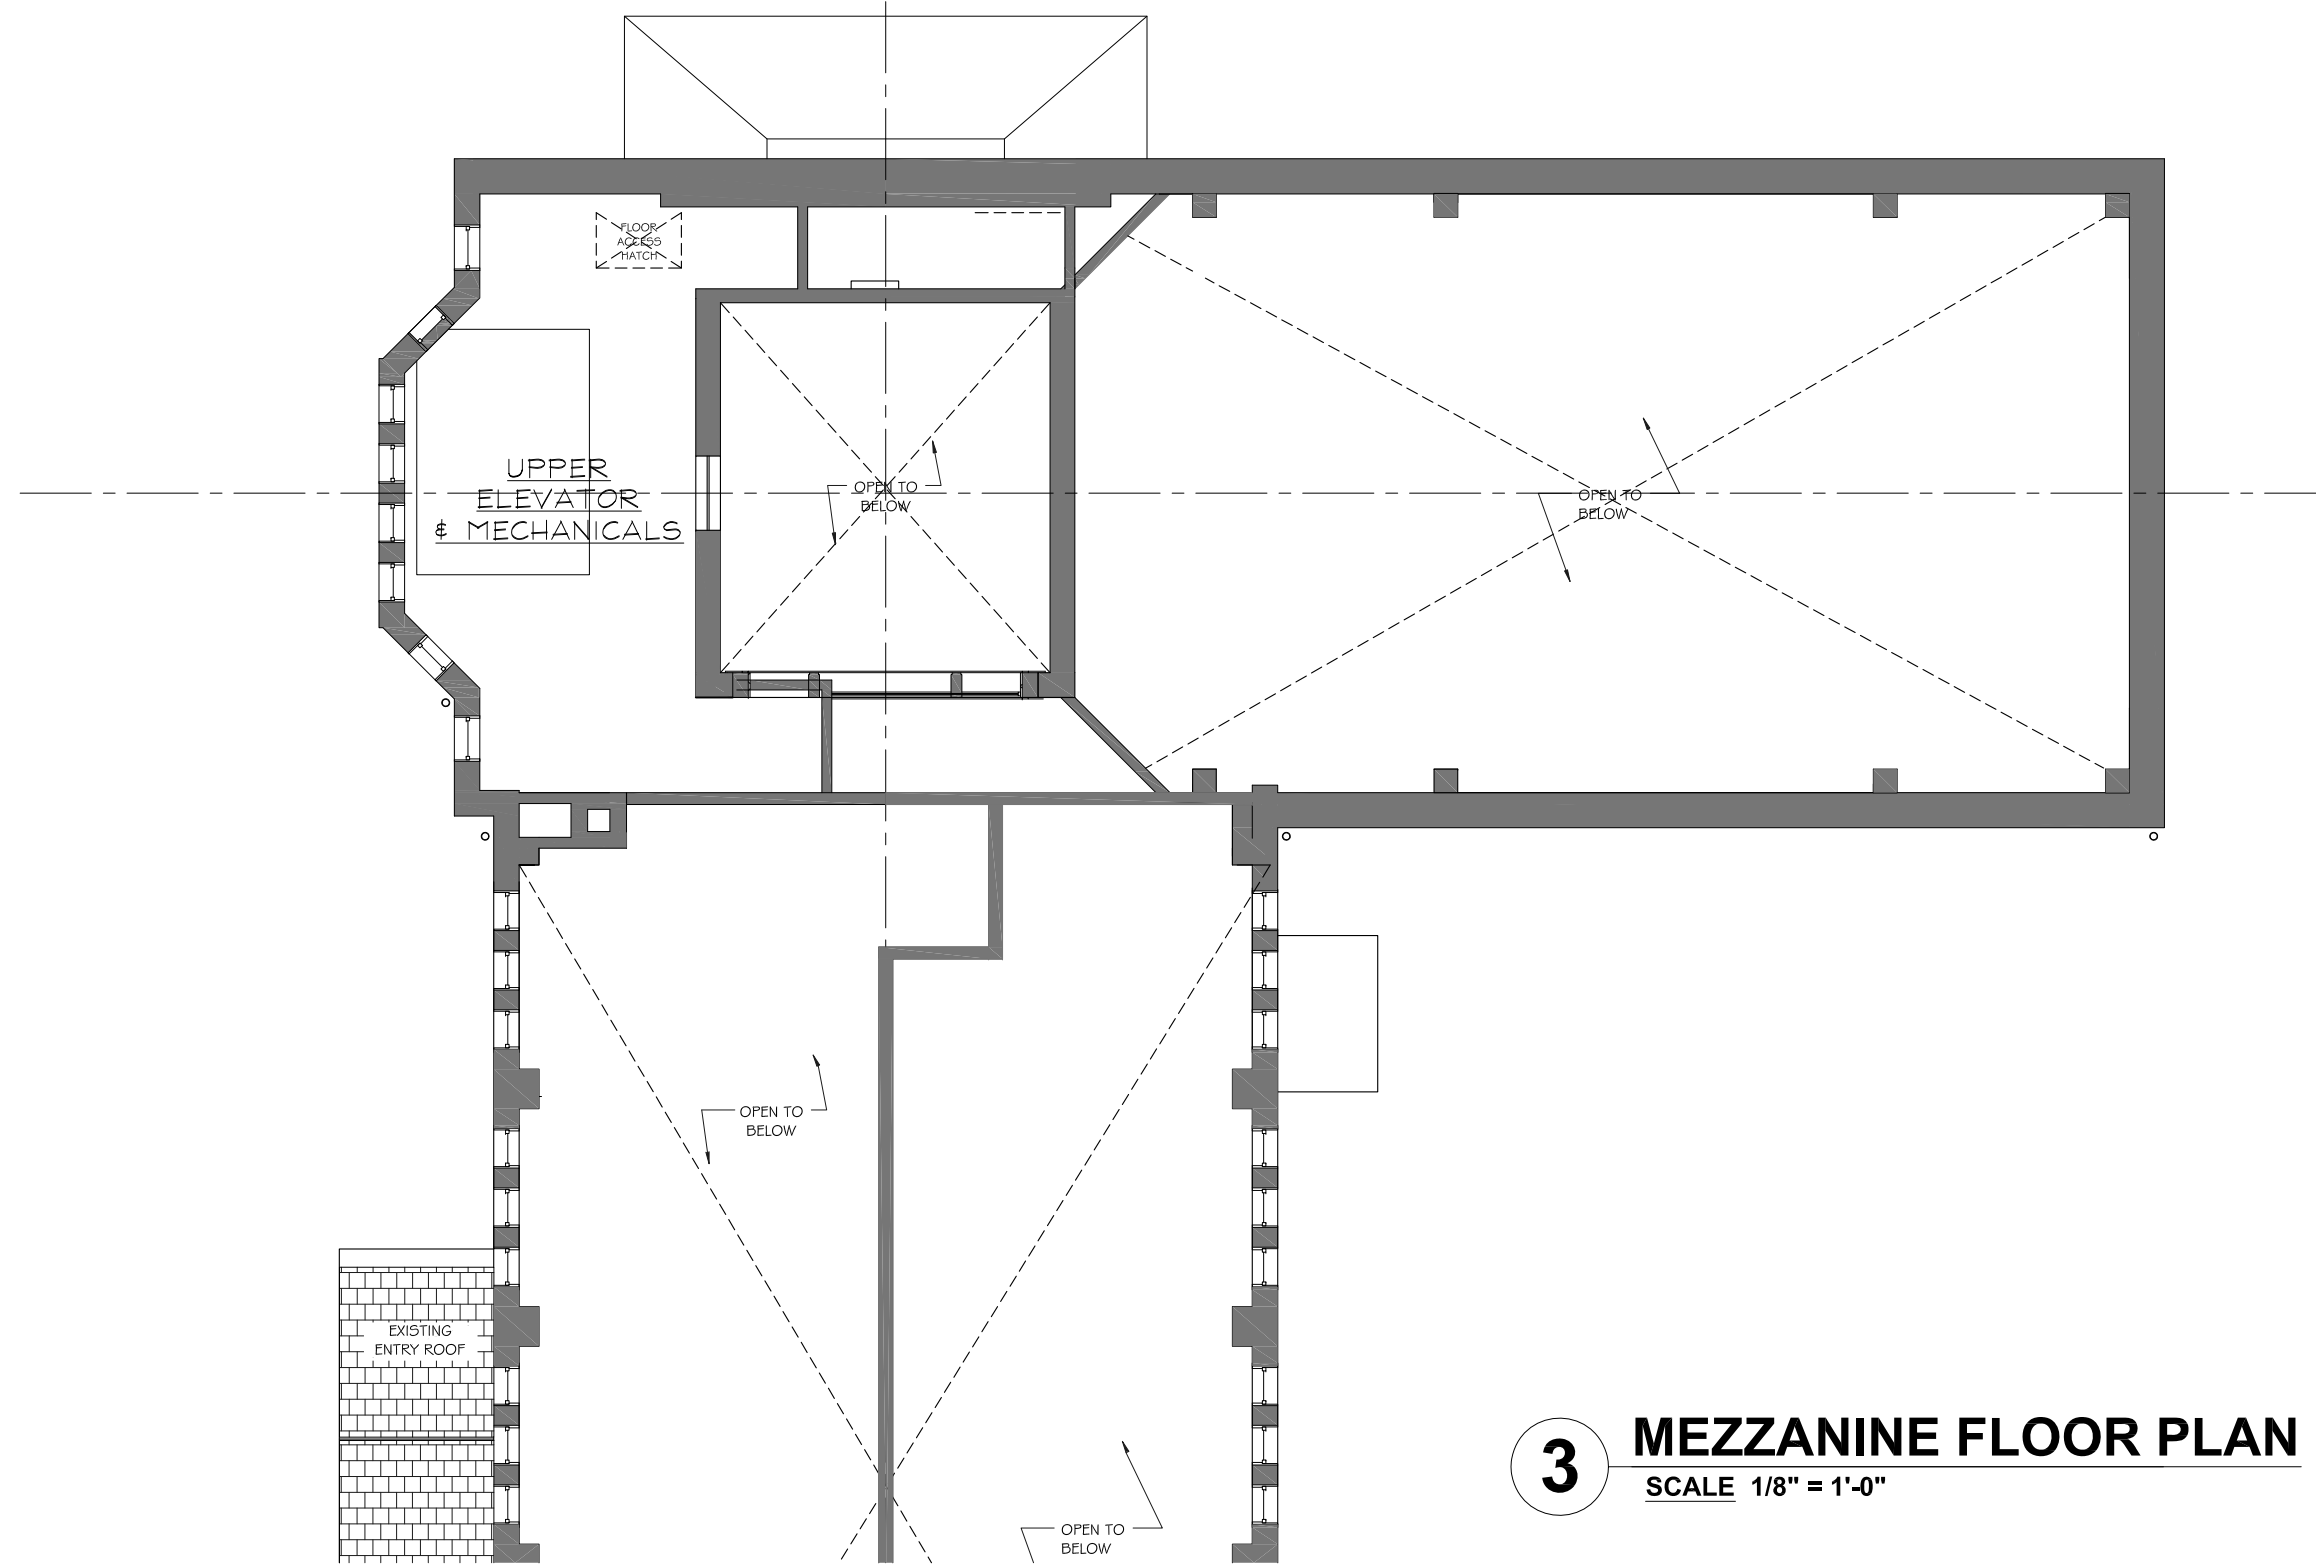


3 MEZZANINE FLOOR PLAN
SCALE 1/8" = 1'-0"

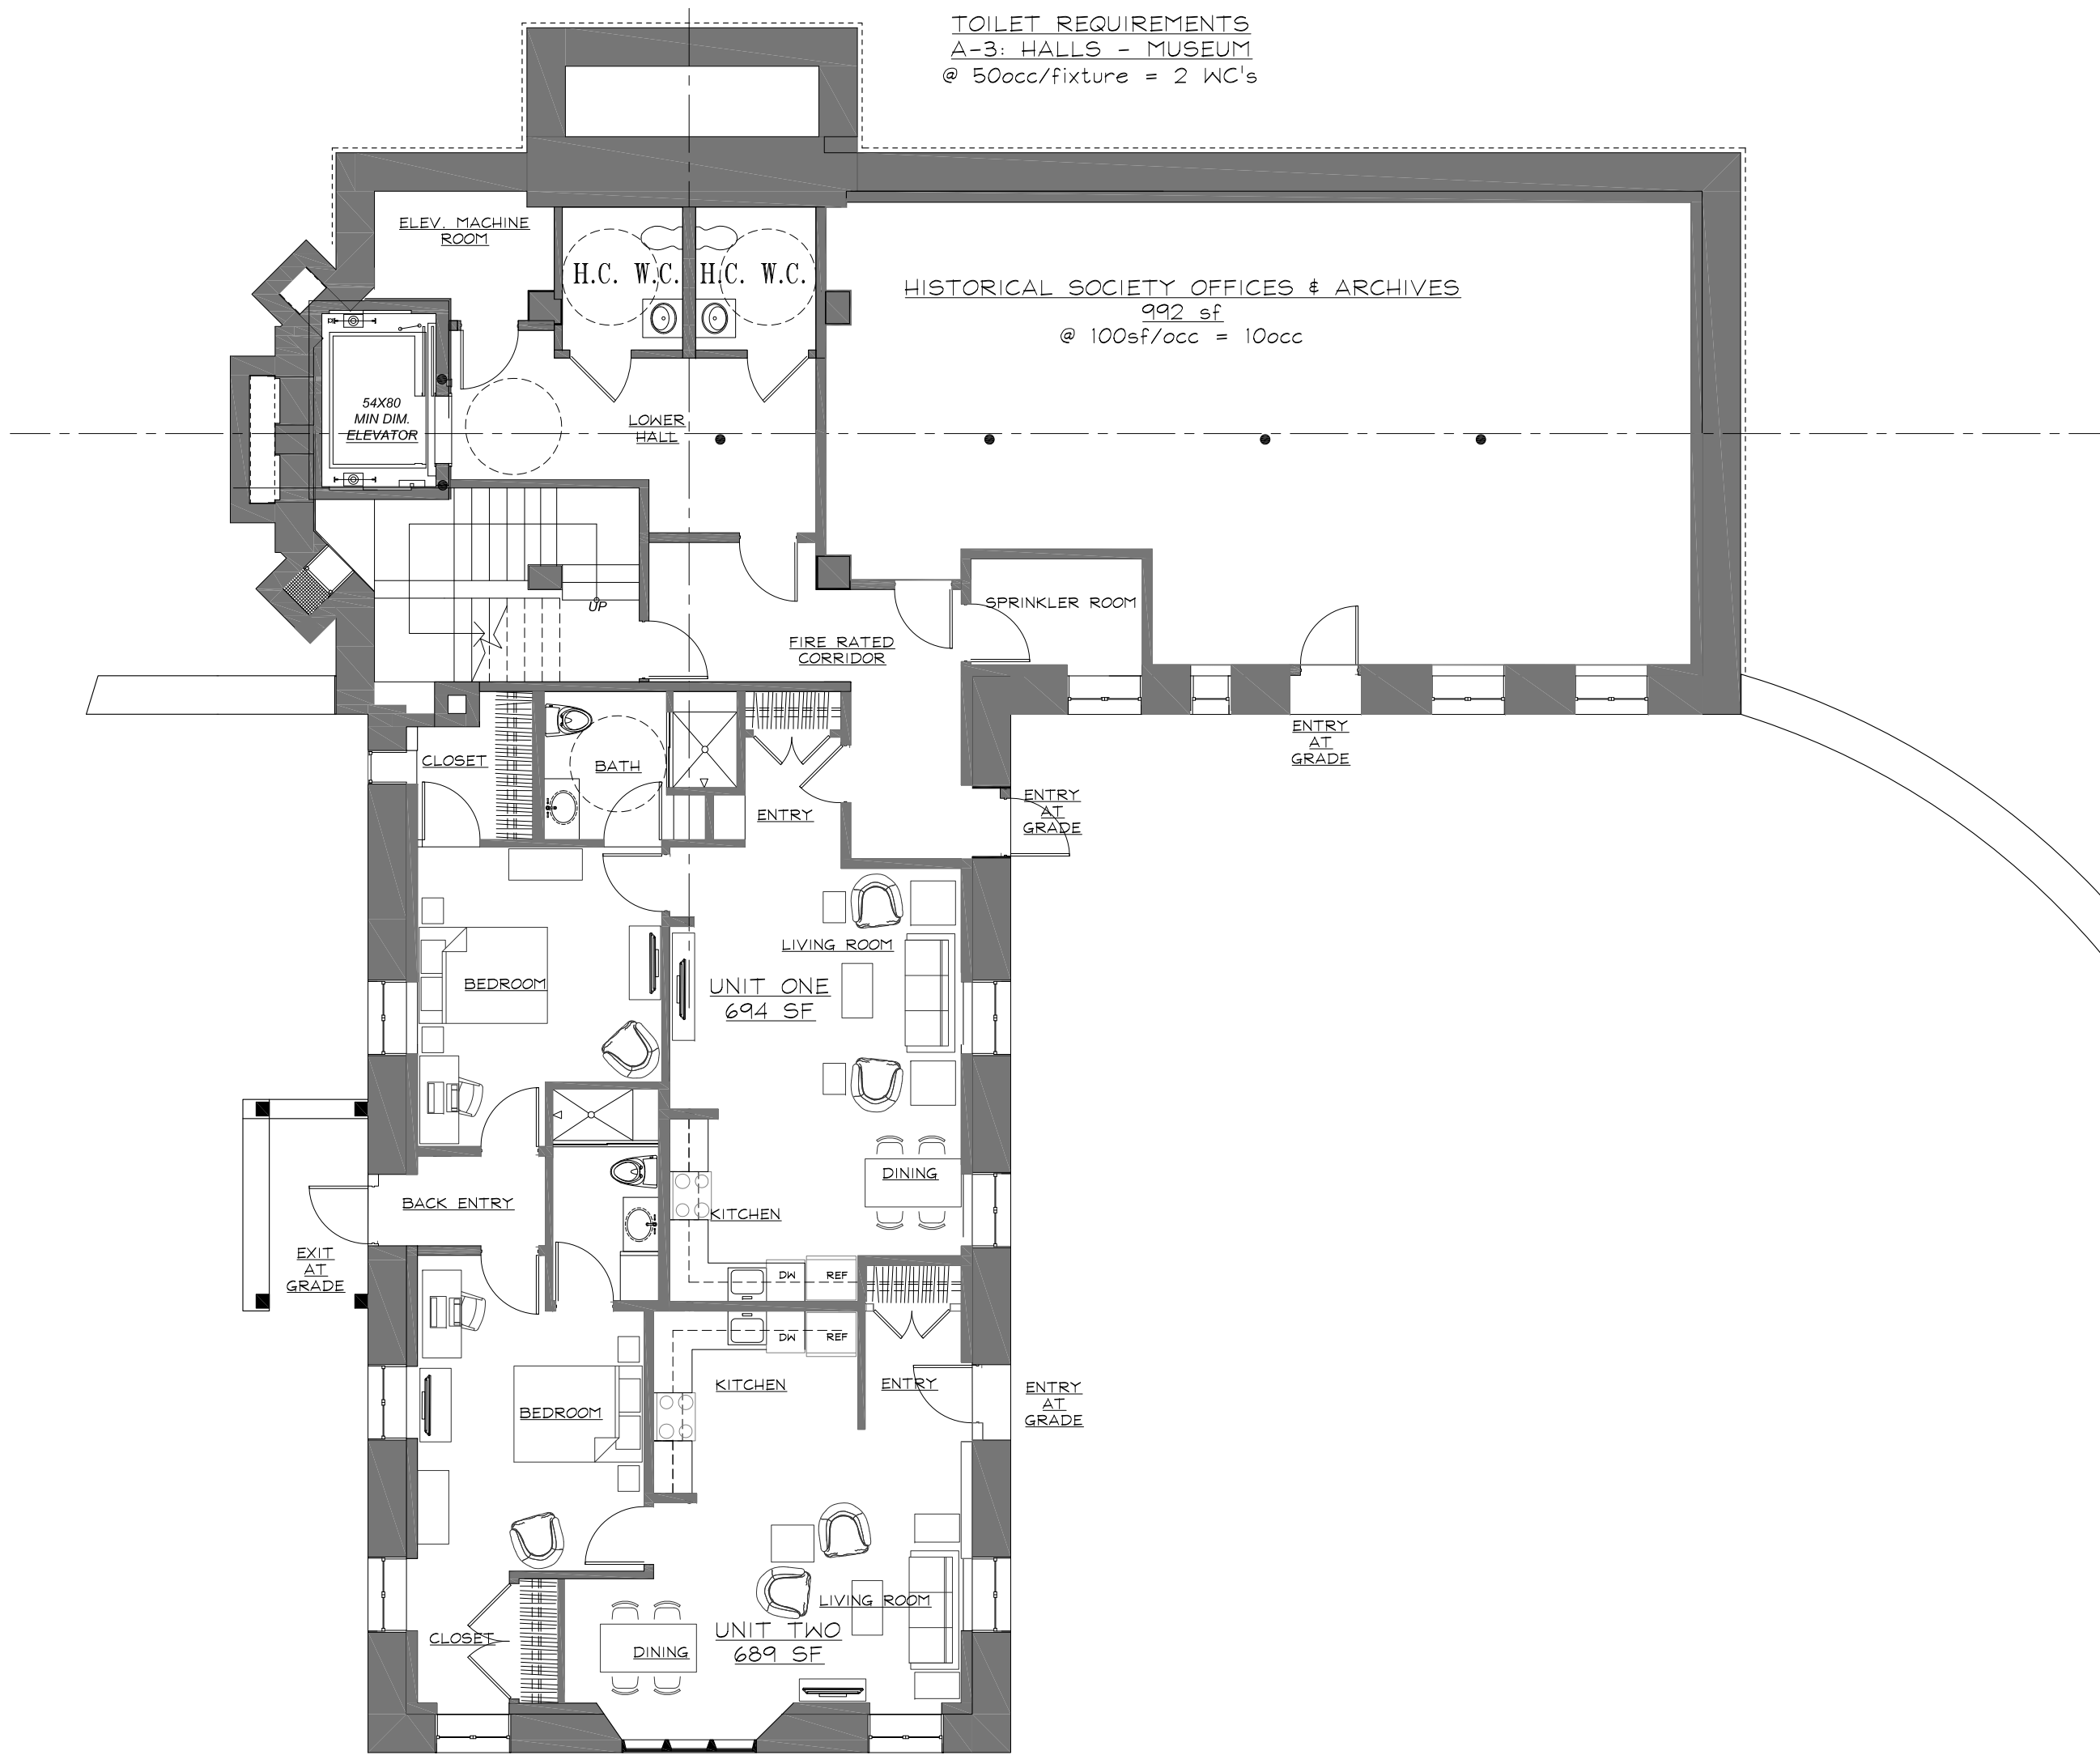

1 BASEMENT FLOOR PLAN
SCALE 1/8" = 1'-0"

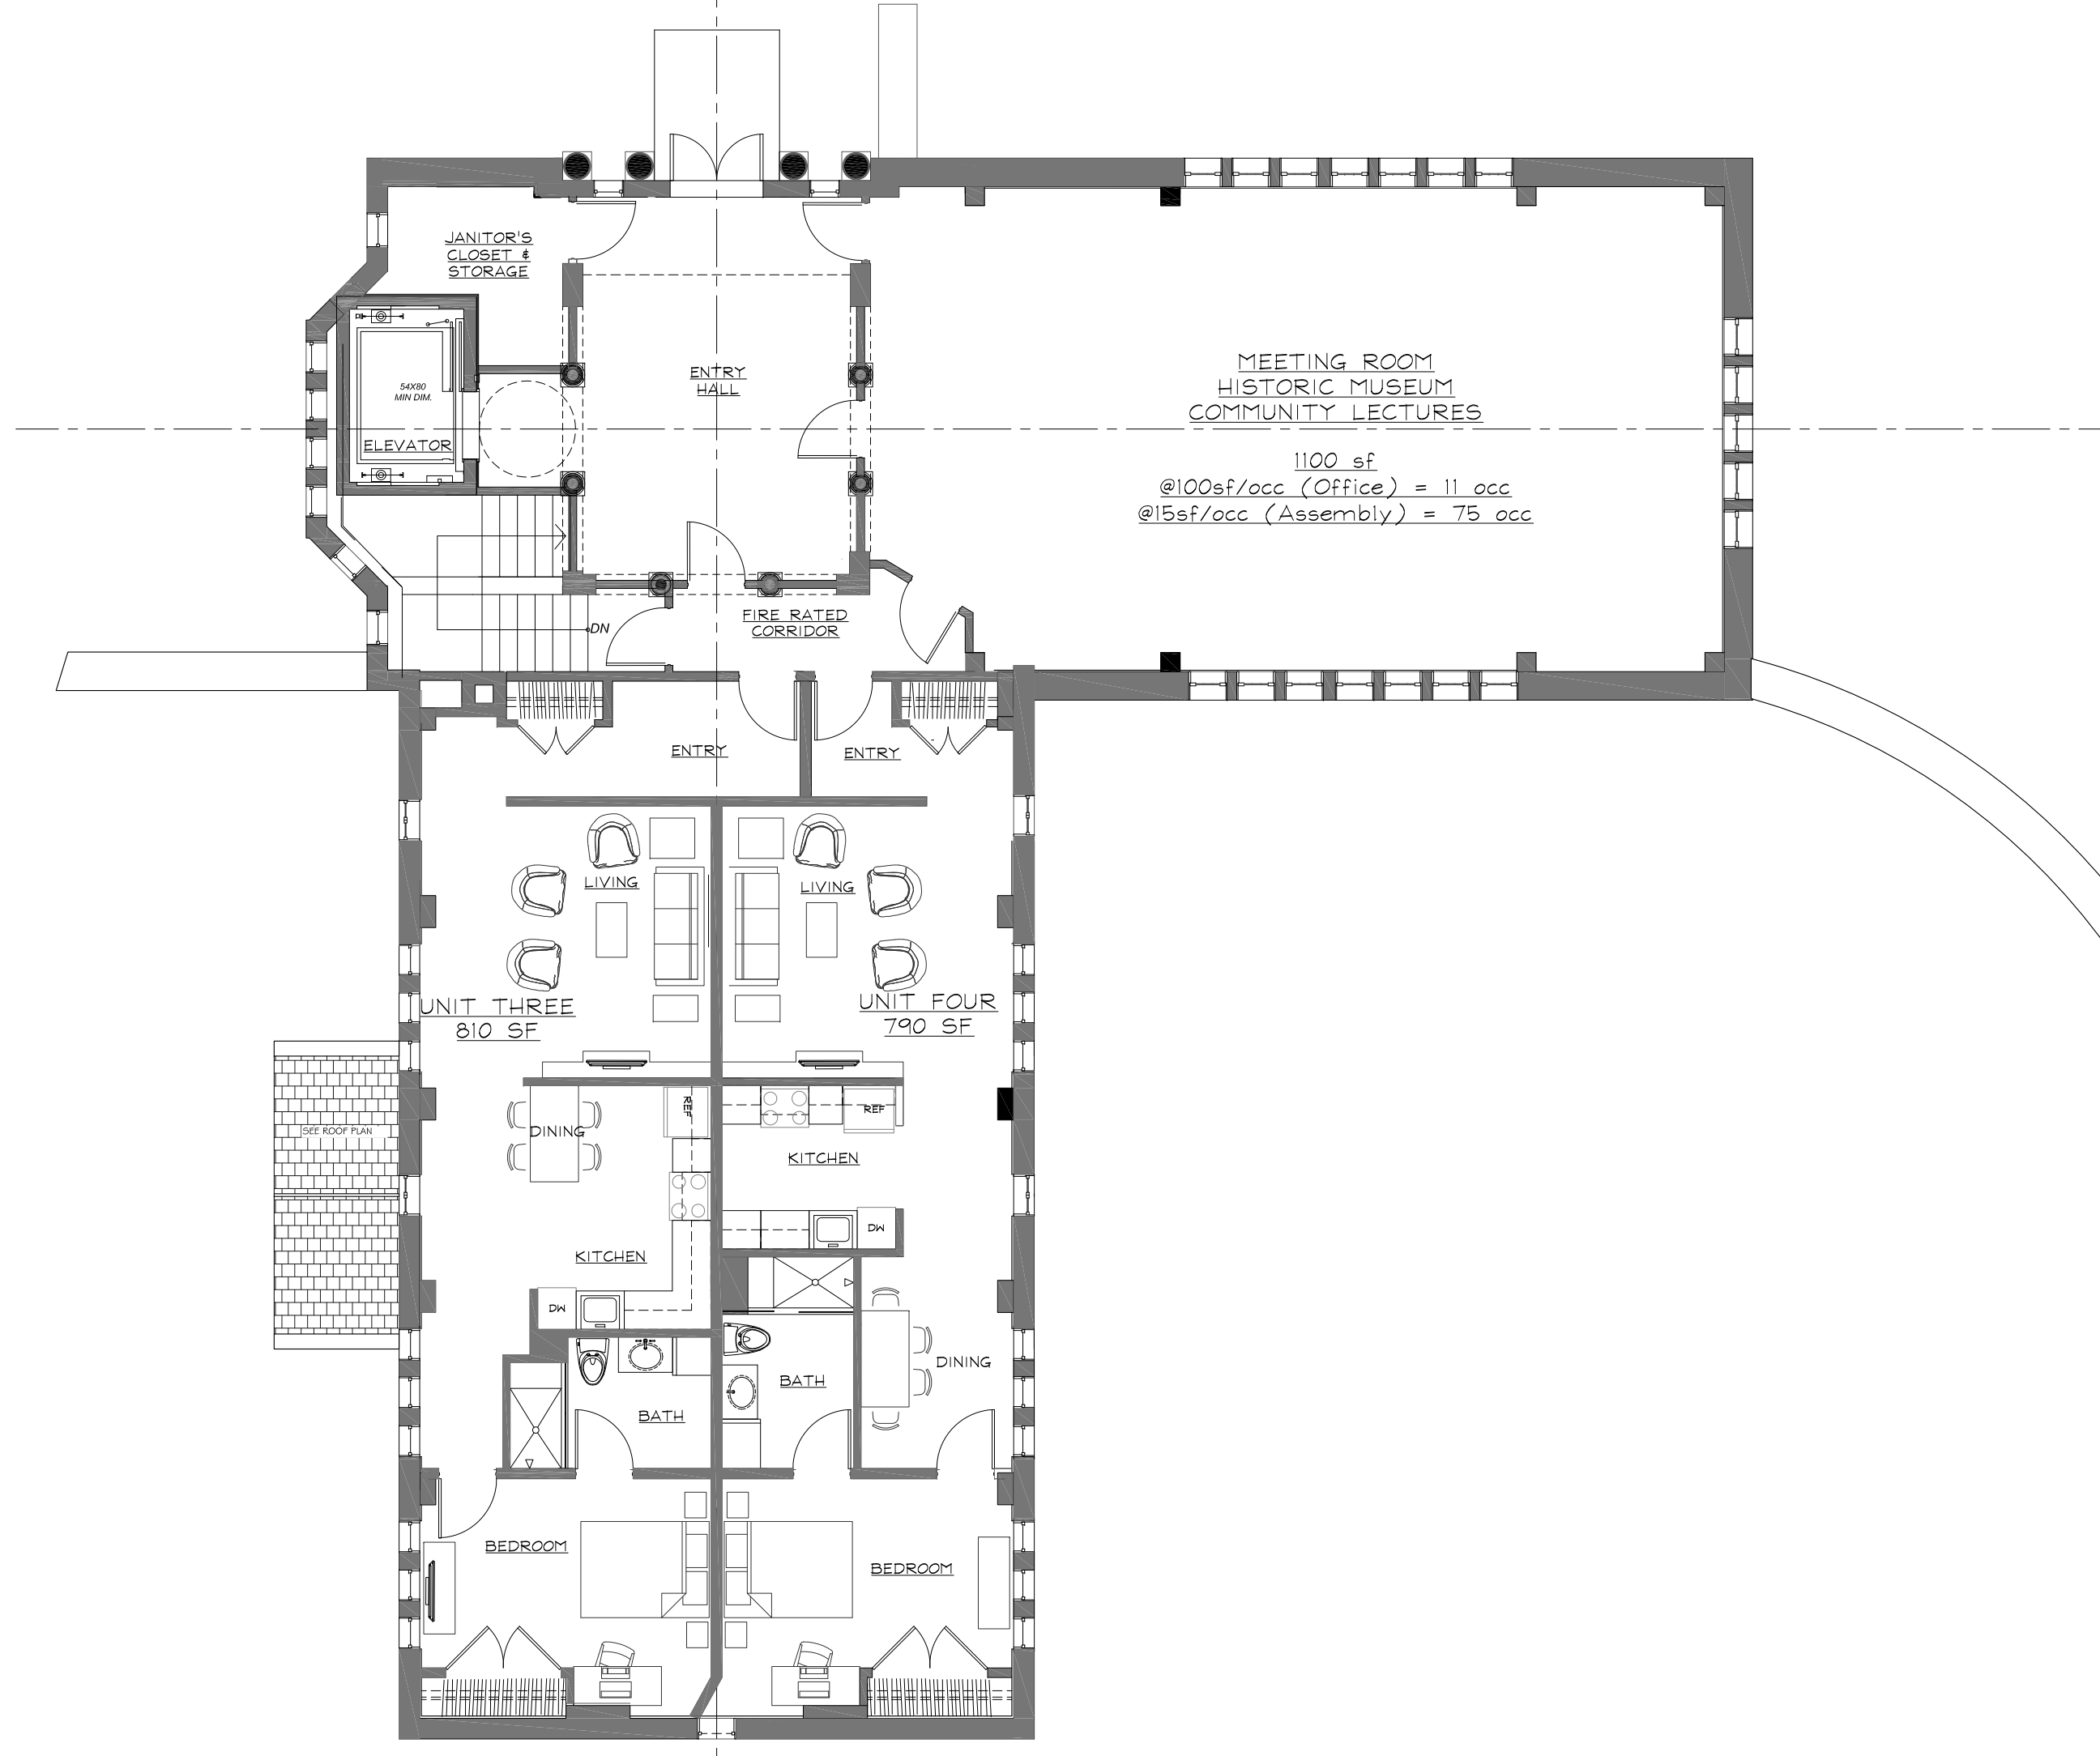

2 FIRST FLOOR PLAN
SCALE 1/8" = 1'-0"

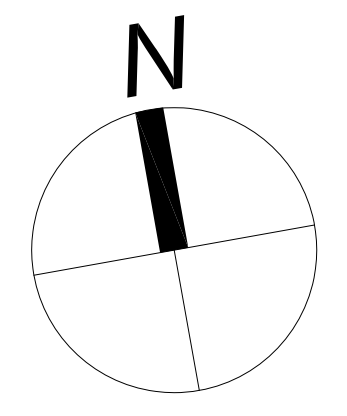

Rev. : Date : Remarks :

Date : MAY 23, 2013
Scale : 1" = 8'
Project Number :
Drawn by : KBG

**TOWN OF
WESTON
OLD LIBRARY
FEASIBILITY
STUDY**

**PLANS -
SENIOR APTS
HISTORICAL
SOCIETY**

A 1.0