



- Legend**
- LAKE, POND OR RIVER
  - TOWN OWNED PARCEL
  - EASEMENT
  - PRIVATE RIGHT-OF-WAY
  - PUBLIC RIGHT-OF-WAY
  - CONSERVATION COMMISSION
  - WESTON FOREST & TRAIL ASSOC.
  - RAILROAD RIGHT-OF-WAY
  - CONSERVATION COMMISSION
  - PROPERTY LINE
  - STREAM
  - RAILROAD LINE
  - TOWN LIMITS
- 3 PARCEL NUMBER  
66.35 AC ACREAGE  
160 SOURCE: ASSESSORS DATABASE  
25 LOT DIMENSION  
P10 22-10 PART OF TEXT

AERIAL PHOTOGRAPHY TAKEN 2019  
MAPS COMPILED BY THE TOWN OF WESTON 2023

THIS MAP IS FOR ASSESSMENT AND PLANNING PURPOSES ONLY. IT IS NOT INTENDED TO BE USED FOR DESCRIPTION, CONVEYANCE, AUTHORITY, DEFINITION OF LEGAL BOUNDARY, OR PROPERTY TITLE. THIS IS NOT A SURVEY PRODUCT. USERS ARE ENCOURAGED TO EXAMINE THE DOCUMENTATION OR METADATA ASSOCIATED WITH THE DATA ON WHICH THIS MAP IS BASED FOR INFORMATION RELATED TO ITS ACCURACY, DATE OF CREATION, AND LIMITATIONS.

# Tax Map 65

## Fiscal Year 2024

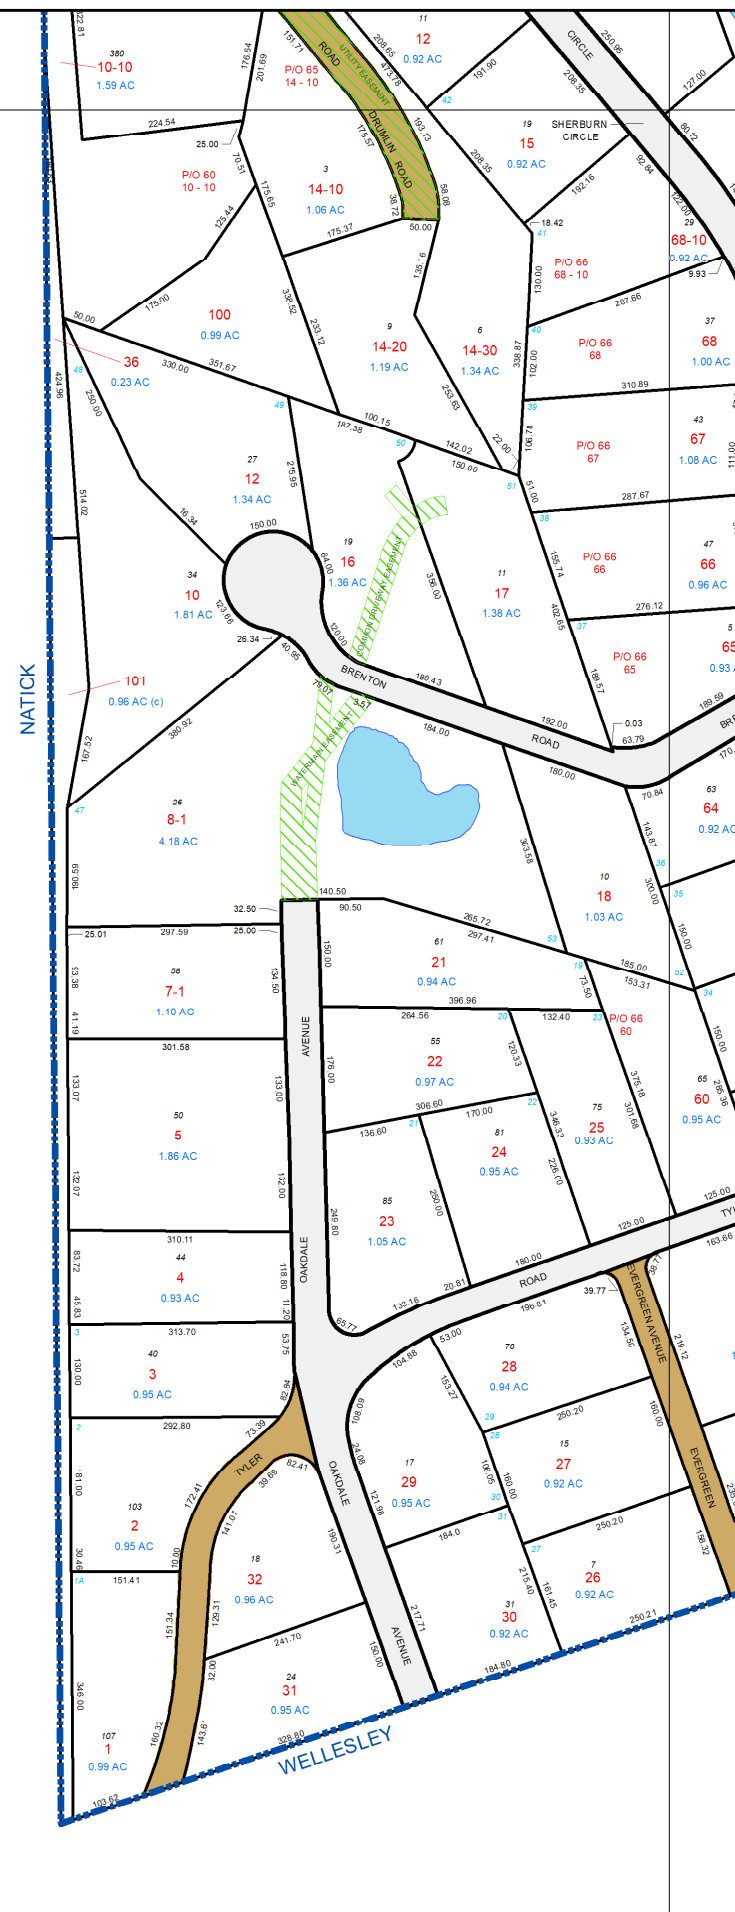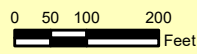

WELLESLEY ROAD